


MAP OF
- RYAN'S SECOND ADDITION -
 TO THE
 TOWN OF THERMOPOLIS
 Scale: 1 in. = 100 FT. R.M. Templeton, Eng.
 Sept. 1, 1916. Thermopolis, Wyo.

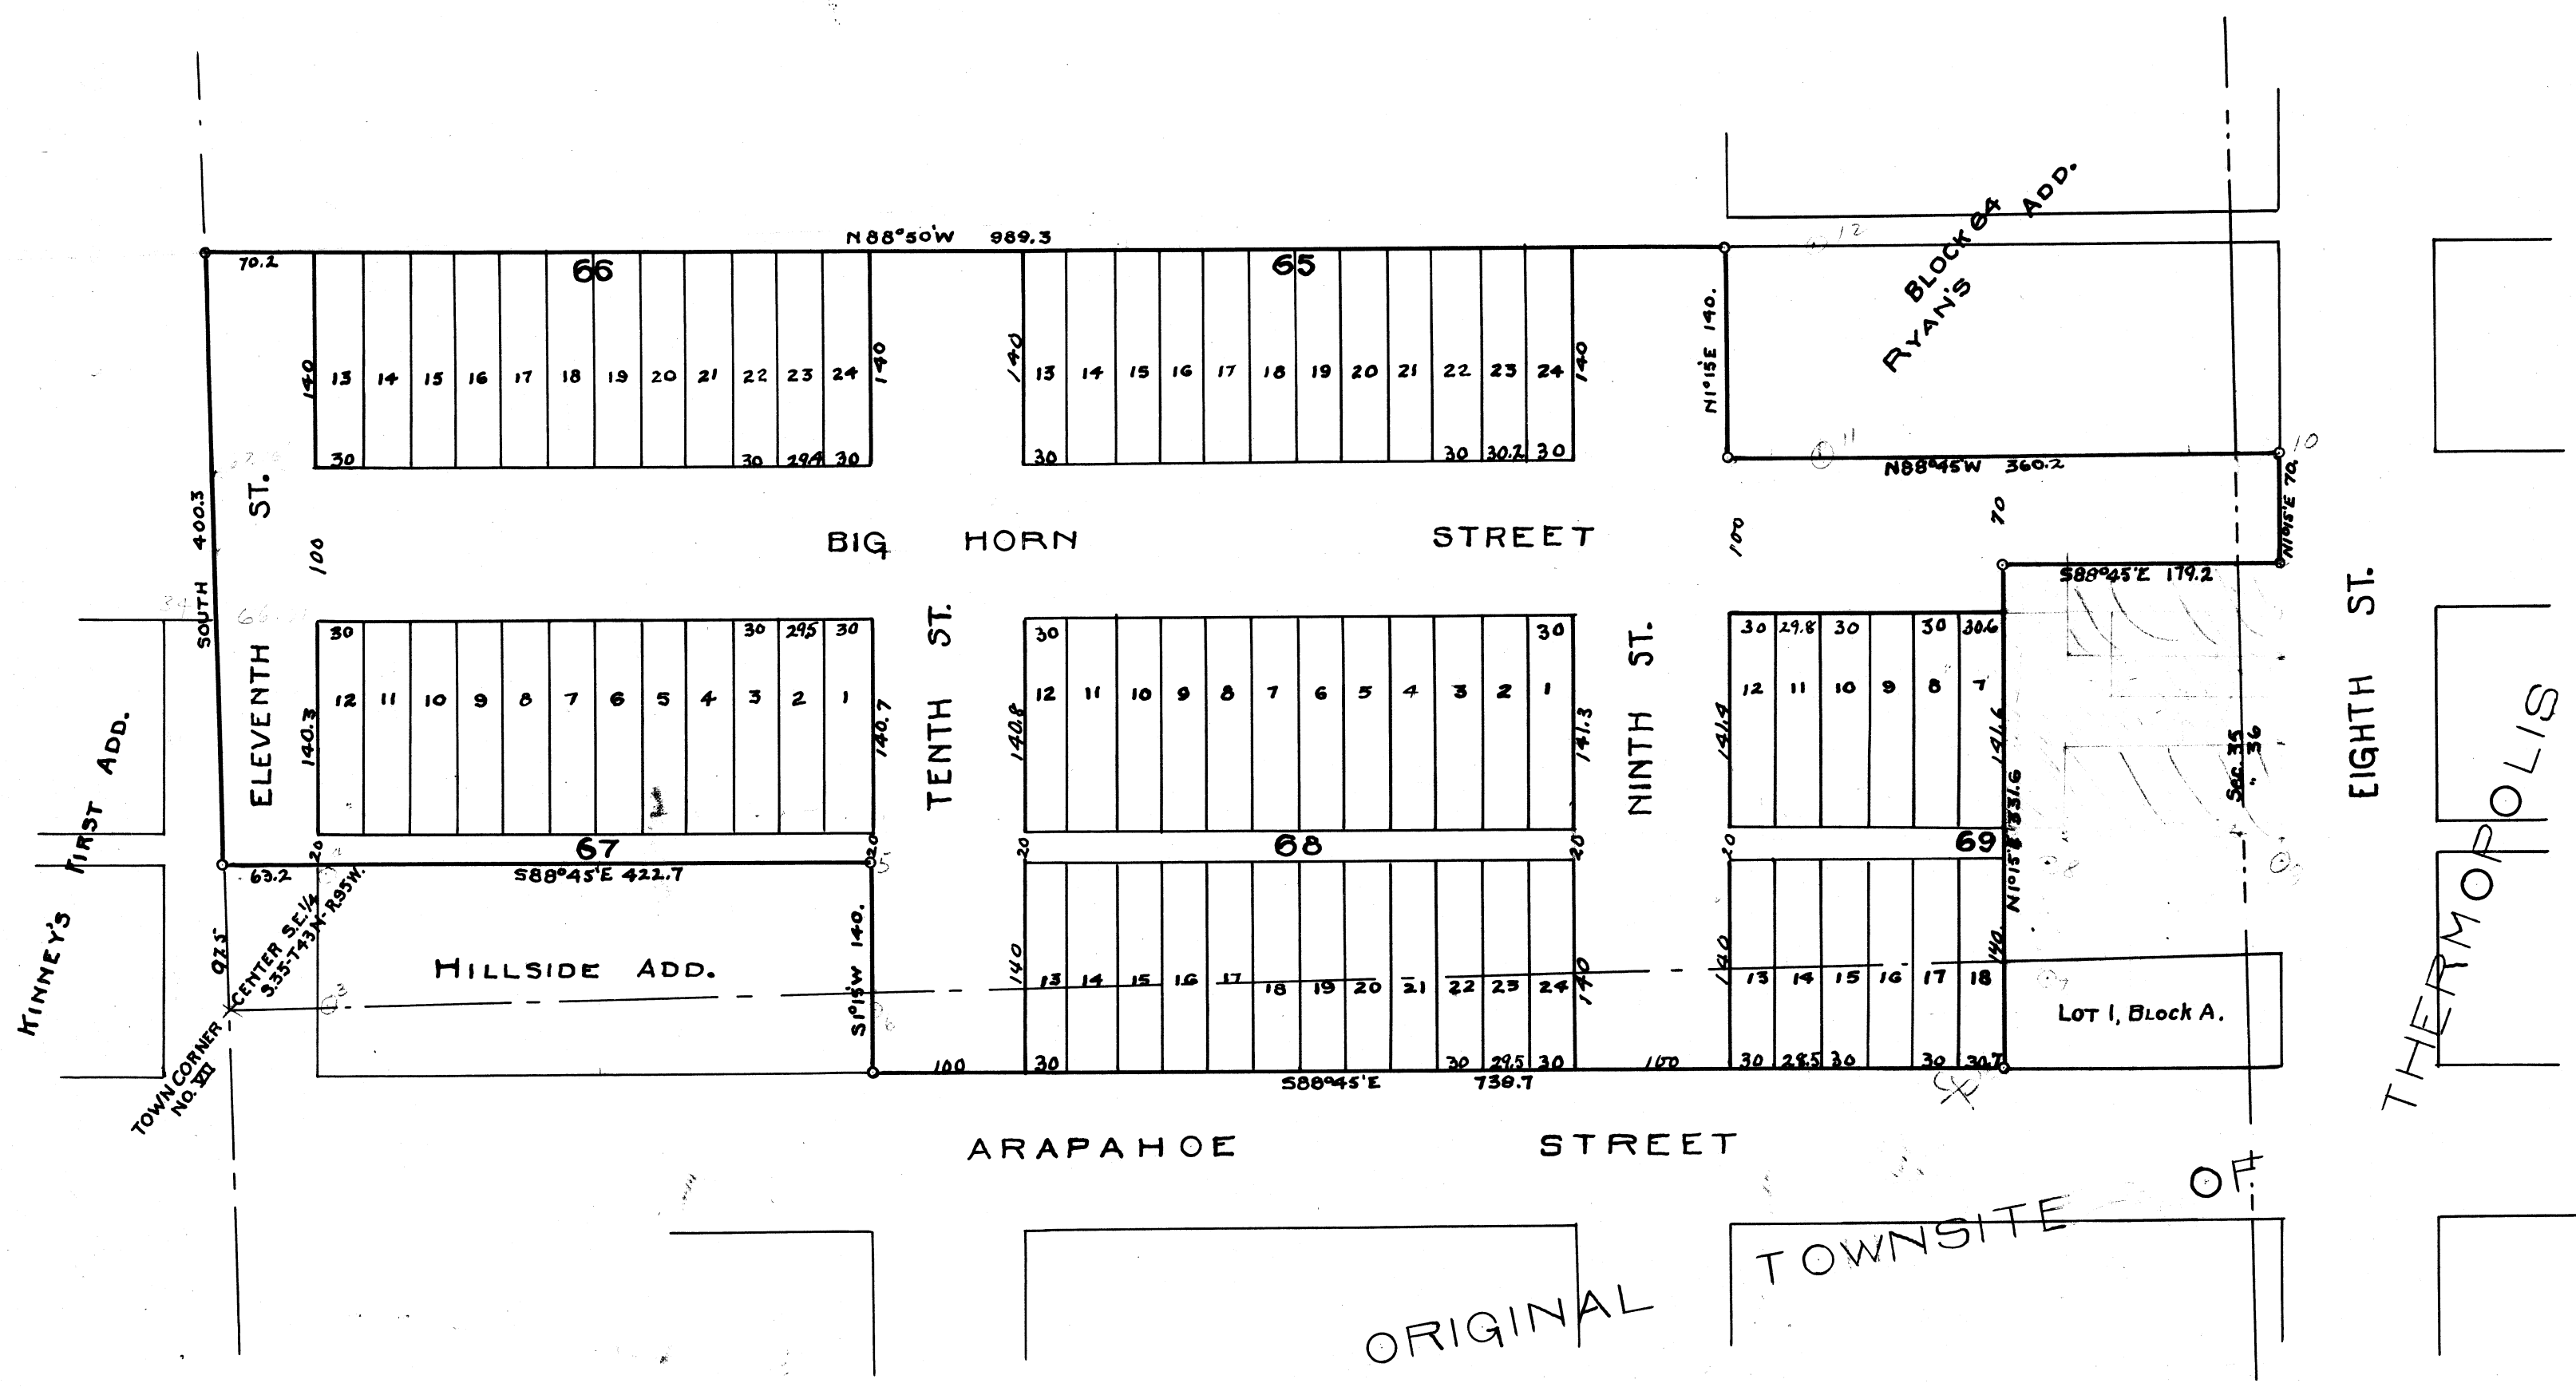

CERTIFICATE OF SURVEYOR.

I, R.M. Templeton of Thermopolis, Wyoming hereby certify that this map represents an actual survey made under my directions during July 25-30, 1916, and that it correctly represents the blocks, lots, streets and alleys as platted of the parts of T.43 N., R.95 W. of the 6th P.M., as shown on the map and described as follows; Starting at the S.W. Cor. of Block 64, Ryan's Addition to the Townsite of Thermopolis; Thence along the west side of Block 64, N1°15'E, 140 feet to an intersection with the south line of the alley; Thence along the extension of the south line of said alley N 88°50'W, 989.3 feet to an intersection with the west line of NE 1/4 of Sec. 35, Township and Range aforesaid; Thence south along the west line of the said NE 1/4 of SE 1/4 of Sec. 35, 400.3 feet to an intersection with the north line of Hillside Addition to the Townsite of Thermopolis produced westerly; Thence S88°45'E 422.7 feet to the N.E. cor. of the said Hillside Addition; Thence S1°15'W, 140 feet to the S.E. cor. of the said Hillside Addition, a point on the north line of Arapahoe St.; Thence S88°45'E 738.7 feet along the North line of Arapahoe St. to the S.W. Cor. Lot 1, Block A, original Townsite of Thermopolis; Thence N1°15'E 331.6 feet; Thence S88°45'E 179.2 feet to an intersection with the west line of Eighth St.; Thence N1°15'E 70 feet to the S.E. Cor. Block 64, Ryan's Addition aforesaid; Thence N88°45'W along South line of said Block 64, 360.2 feet to place of beginning, containing 12.88 acres, more or less.

R.M. Templeton
 Surveyor.

Subscribed and sworn to before me this 8th day of Sept 1916.
 My commission expires 10/17/1918.

St. J. Davis
 Notary Public.

CERTIFICATE OF DEDICATION

KNOW ALL MEN BY THESE PRESENTS: That I, J.C. Halm, Trustee, owner and proprietor of the lands shown on this map and described in the above Surveyors Certificate, that I have caused the lands aforesaid to be surveyed and platted and to be known as RYAN'S SECOND ADDITION to the Town of Thermopolis, Wyoming, and that the streets and alleys as shown on this map are here by dedicated to the use of the public, and this dedication is made with the free consent and in accordance with the wishes of the undersigned.

John C. Halm

STATE OF WYOMING }
 COUNTY OF HOT SPRINGS } S.S.

I, *John A. Thompson*, a Notary Public within and for said County in the State aforesaid, do hereby certify that J.C. Halm to me personally known to be the person whose name is subscribed to the foregoing instrument as Trustee for said land appeared before me this day in person and acknowledged that he signed, sealed and delivered the said instrument as his free and voluntary act for the use and purpose herein set forth.

My commission expires Feb 9 1918.

John A. Thompson
 Notary Public.
 September 8th 1916

