



T 42 N R 95 W

SECTION 2

N 89° 56' E

N 1/16 Corner Section 2

SE 1/4 NW 1/4

SW 1/4 NE 1/4

State of Wyoming ss
County of Hot Springs

I, Louis S Toth of Thermopolis, Wyoming hereby certify that this plot drawn by me is a correct delineation of Lots 1, 2, 3, 4, 5, 6, 7, 8, 9, 10, 11, 12 and 13 of the Jacobs Addition to the Town of Thermopolis, Wyoming, said Jacobs Addition being a portion of the SE 1/4 of the NW 1/4 of Section 2, T 42 N R 95 W of the 6th P.M., being shown in its entirety and drawn to to a scale of one inch equals one hundred feet with the dimensions of the subdivision shown to feet and decimals, and that the dimensions of the Lots are shown as originally intended for dedication purposes; that this plot is an appendage to the plat on file in Book I of Plats in the Office of the County Clerk of Hot Springs County annexing additional territories to the Corporate Limits of the Town of Thermopolis by Ordinance Number 461, recorded at 12:15 P.M. on October 20, 1964 on pages 344, 345 and 346 of Book Number 72 of the Photostatic Records in the Office of County Clerk of Hot Springs County, Wyoming.

State of Wyoming ss
County of Hot Springs

I, Leonard T. Jacobs, of Thermopolis, Wyoming, as co-owner and principal agent for the lands hereon platted as the Jacobs Addition to the Town of Thermopolis, do hereby certify that I have examined this plot, and that the dimensions shown hereon are in conformance with the owner's original intent for dedication purposes.

Leonard T. Jacobs
Co-owner and Principal Agent.

Subscribed and sworn to before me on this 29
day of MARCH, 1965


Bette Anderson
County Clerk, Hot Springs County

Louis S. Toth
Reg. No. 240

TERM EXPIRES 1ST MONDAY
IN JANUARY, 1967

215224

STATE OF WYOMING ss
Hot Springs County
Filed for record at 10:00 o'clock A.M.
March 29, 1965 and recorded
in Book 72 of Plats on page 344
COUNTY CLERK AND EX. OFF. OF DEEDS
DEPUTY

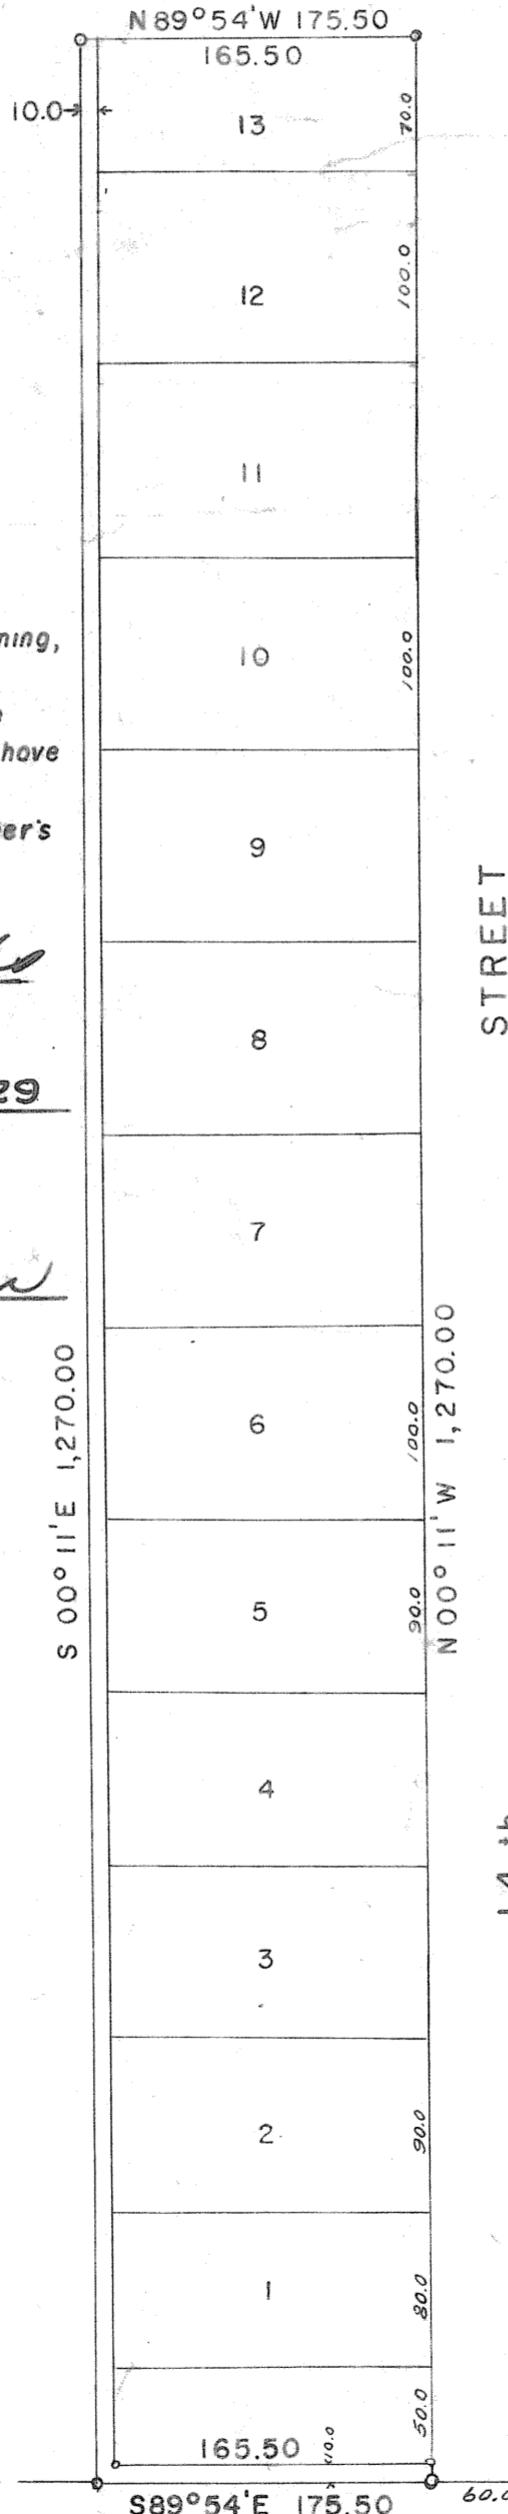

Waldorf Acres Addition

STREET

14 th

Center Section 2
T 42 N R 95 W

MAP OF
JACOBS ADDITION
TO

TOWN OF THERMOPOLIS